


TYPE III PAVEMENT STRUCTURE
SCALE 1:20

TOP OF CROSSFALL
SCALE 1:20

BOTTOM OF CROSSFALL
SCALE 1:20

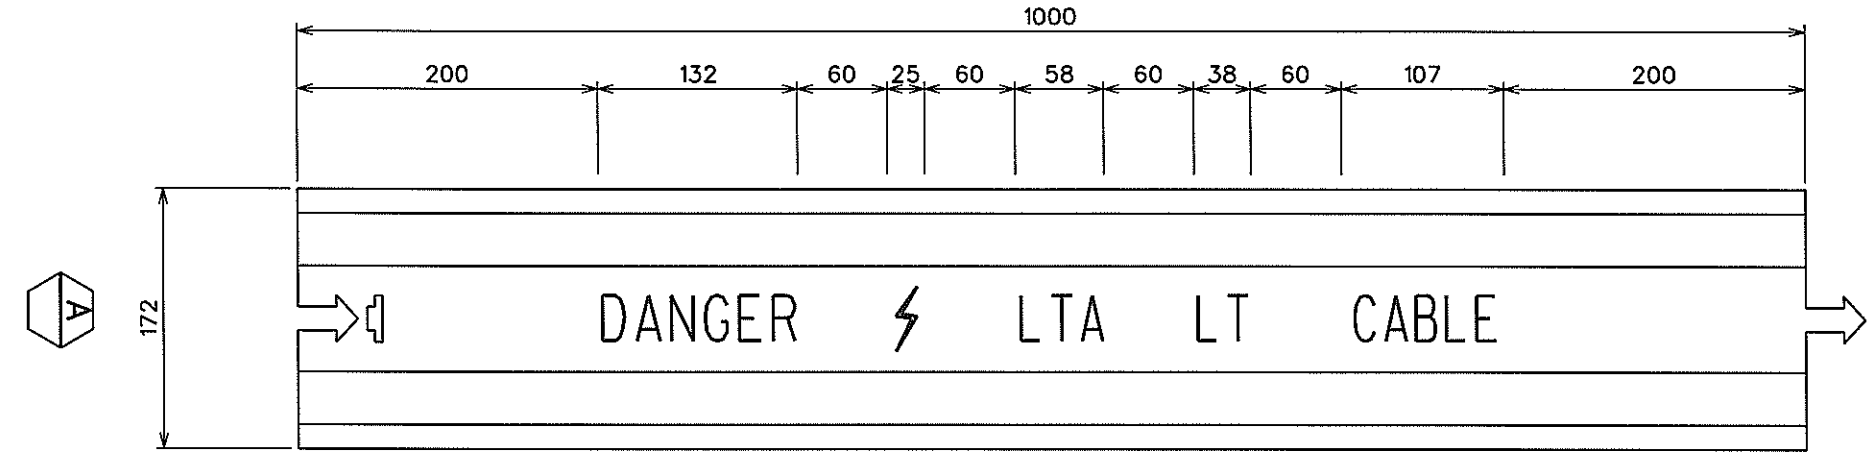

MATERIAL : HIGH IMPACT RESISTANT POLYVINYL CHLORIDE
COLOUR : BLACK
WORDING EMBOSSED : DANGER ⚡ LTA LT CABLE
FONT HEIGHT : 30 mm
THICKNESS OF SLAB : 2 mm

PLAN OF CABLE WARNING SLAB
SCALE 1:5

VIEW A
SCALE 1:5

	DATE OF REVISION	STANDARD DETAIL	 Land Transport Authority	
	A. 05-05-2008			
		FLEXIBLE PAVEMENT (TYPE III) FOR LOCAL ACCESS	DRAWING NO.	LTA/RD/SD99/PAV/4A
			DATE OF ISSUE	SHEET NO.
			APR 2000	1 OF 1
			SCALE	1 : 20