



**METHOD OF WIDENING OF CARRIAGEWAY**  
(FOR WIDTH MORE THAN 3000)  
1:25

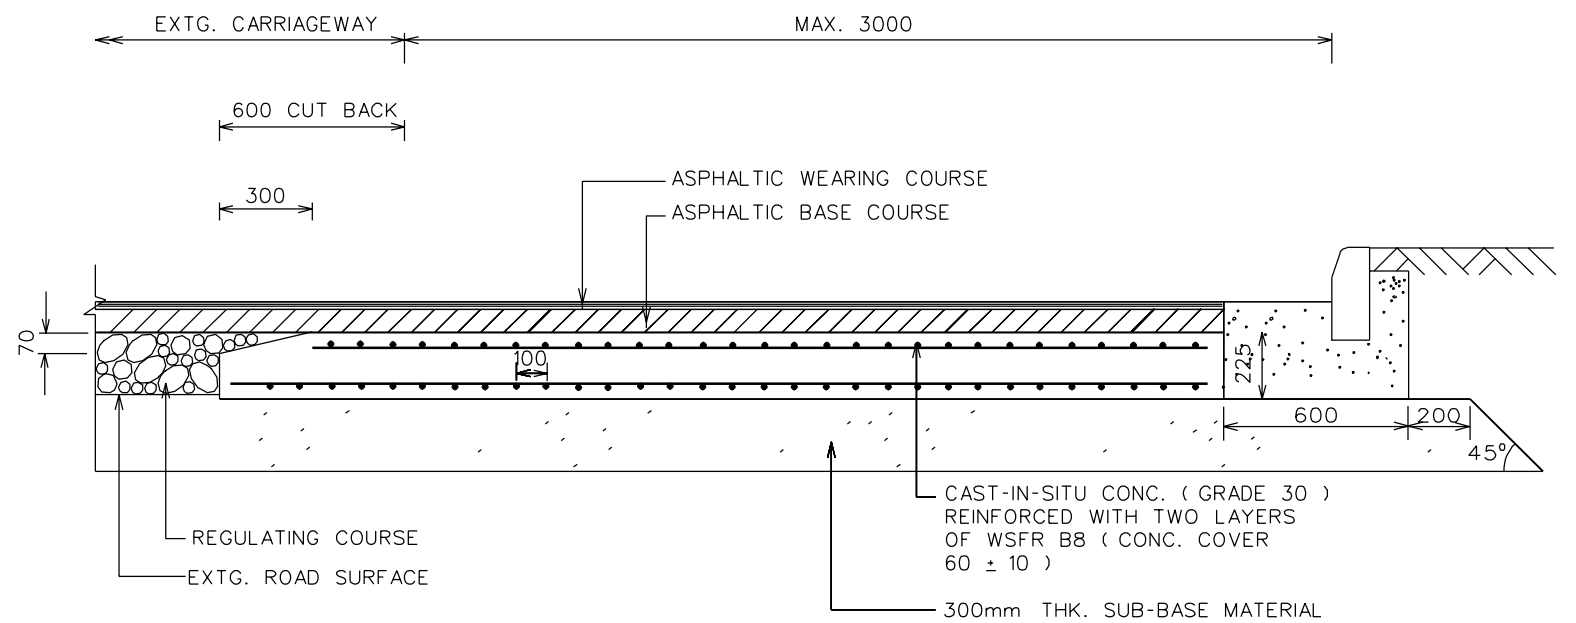

**METHOD OF WIDENING OF CARRIAGEWAY**  
(FOR WIDTH EQUAL OR LESS THAN 3000)  
1:25

PAVEMENT TYPE	a	b	c	d
III	25	75	200	100
II	40	90	200	100
I	50	120	250	125

**TABLE A**

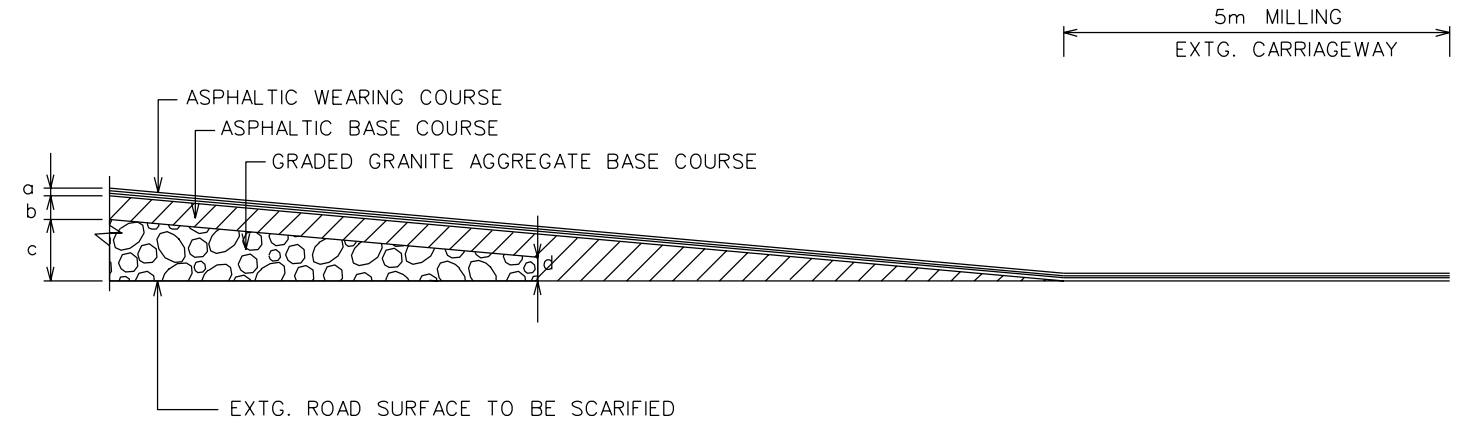

**DETAILS OF RECAMBERING**  
FOR DIMENSIONS - REFER TABLE A  
1:10

STANDARD DETAIL

RECAMBERING & WIDENING  
OF CARRIAGEWAYS

**Land Transport Authority**

DRAWING NO. LTA/RD/SD99/PAV/9

DATE OF ISSUE APR 2000 SCALE AS SHOWN SHEET NO. 1 OF 1