



TYPICAL SECTION OF BUS BAY
SCALE 1:50

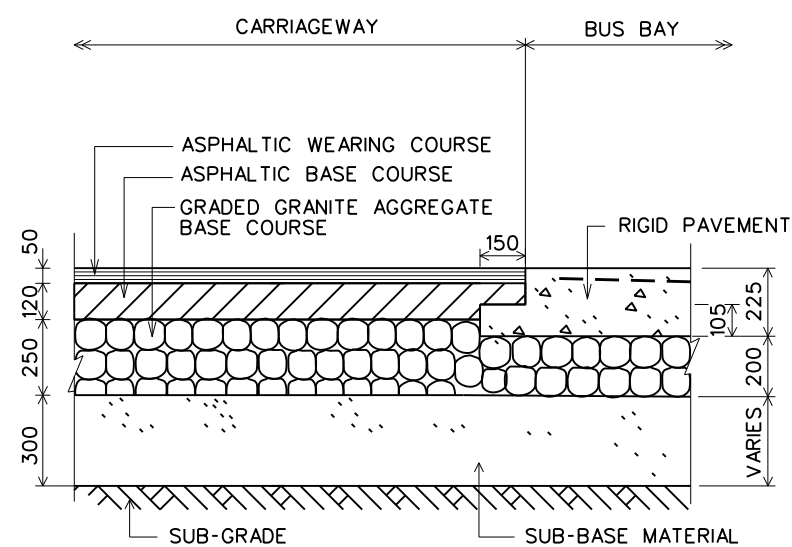

DETAIL A
SCALE 1:25

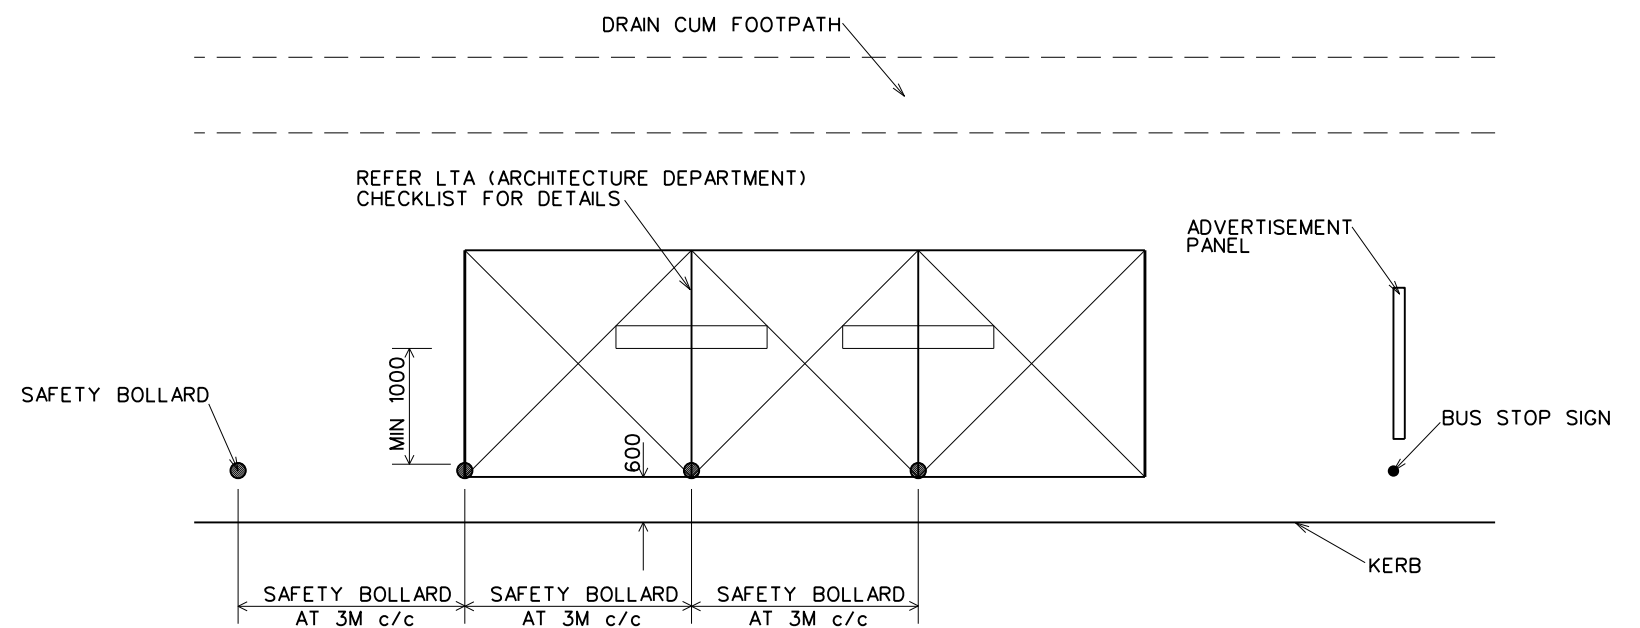

**TYPICAL LAYOUT OF SAFETY BOLLARDS
AT BUS STOP**
SCALE 1:100

NOTES:-

SAFETY BOLLARDS TO BE INSTALLED:-

1. ALL BUS STOPS ALONG ROAD WITH POSTED SPEED OF 60km/h AND ABOVE.
2. AT BUS STOPS LOCATED NEAR JUNCTION AND FACING TRAFFIC FROM SIDE ROAD.
3. AT BUS STOPS LOCATED ALONG BENDS WITH POSTED SPEED OF 50km/h.
4. AT BUS STOPS WITHOUT BUS BAYS
5. LOCATION OF ADVERTISING PANEL AND BUS STOP SIGN SHOULD NOT BE ERECTED WITHIN PEDESTRIAN MOVEMENTS.

DATE OF REVISION

- A. 20-04-2004
- B. 01-04-2005
- C. 12-08-2009

STANDARD DETAIL

BUS BAY DETAILS

Land Transport Authority

DRAWING NO. LTA/RD/SD99/BUS/7C

DATE OF ISSUE APR 2000 SCALE AS SHOWN SHEET NO. 1 OF 3