



ELEVATION
SCALE 1:10

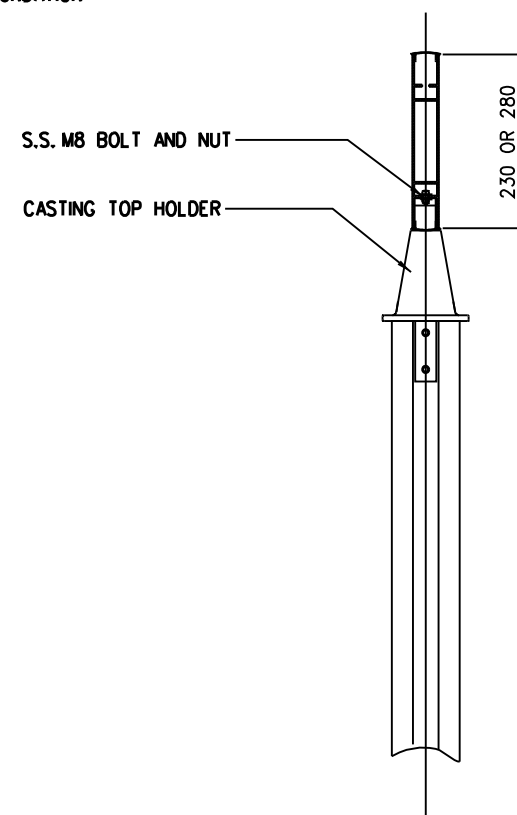

SECTION A-A
SCALE 1:10

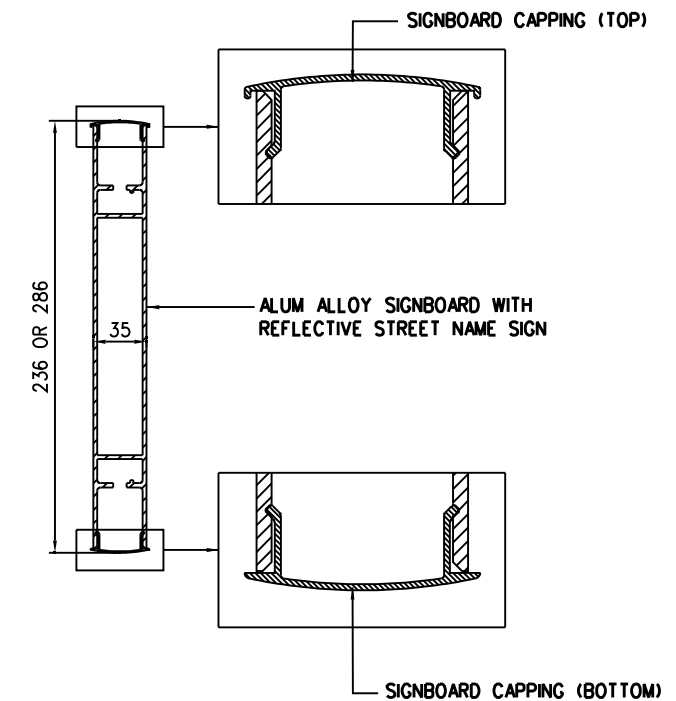

TYPICAL SIGNBOARD WITH CAPPINGS
SCALE 1:50

NOTES:

1. ALL EXTRUDED SECTIONS SHALL BE FABRICATED FROM HIGH STRENGTH, MARINE GRADE ALUMINIUM ALLOYS OF DURABILITY RATING B TO BS 8118;
2. ALL CASTING PARTS SHALL BE PRODUCED VIA PRESSURE DIE CAST METHOD. ALL STRUCTURAL CAST COMPONENTS SHALL BE FROM HIGH STRENGTH, MARINE GRADE ALUMINIUM ALLOYS OF DURABILITY RATING B TO BS 8118;
3. ALL FASTENERS SHALL BE STAINLESS STEEL, AND ALL EXPOSED FASTENERS SHALL BE OF TAMPER-PROOF TYPE TO BS EN ISO 3506;
4. ALL EXPOSED SURFACES SHALL BE POWDER COATED.

NOTES :

ALL MEASUREMENTS INDICATED IN THE DRAWINGS ARE APPROXIMATE & SHOULD BE TAKEN AS A GUIDE ONLY.

DATE OF REVISION

STANDARD DETAIL

**STREET NAME SIGN
(STREET NAME SIGN ON
SINGLE SUPPORT POST)**

Land Transport Authority

DRAWING NO.
LTA/RD/SD99/SNB/4

DATE OF ISSUE MAY 2005	SCALE 1:5 / 1:10	SHEET NO. 1 of 1
----------------------------------	----------------------------	----------------------------