




CYCLIST CROSSING PROHIBITION
(MESSAGE ON REVERSED SIDE)
1:12.5

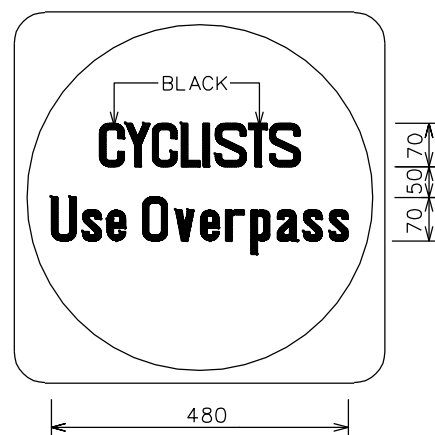

CYCLIST CROSSING PROHIBITION
(MESSAGE ON REVERSED SIDE)
1:12.5

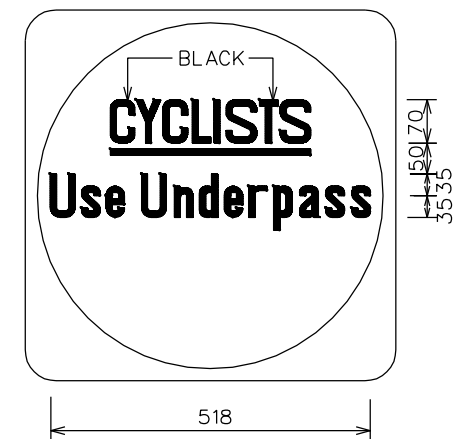

CYCLIST CROSSING PROHIBITION
(MESSAGE ON REVERSED SIDE)
1:12.5

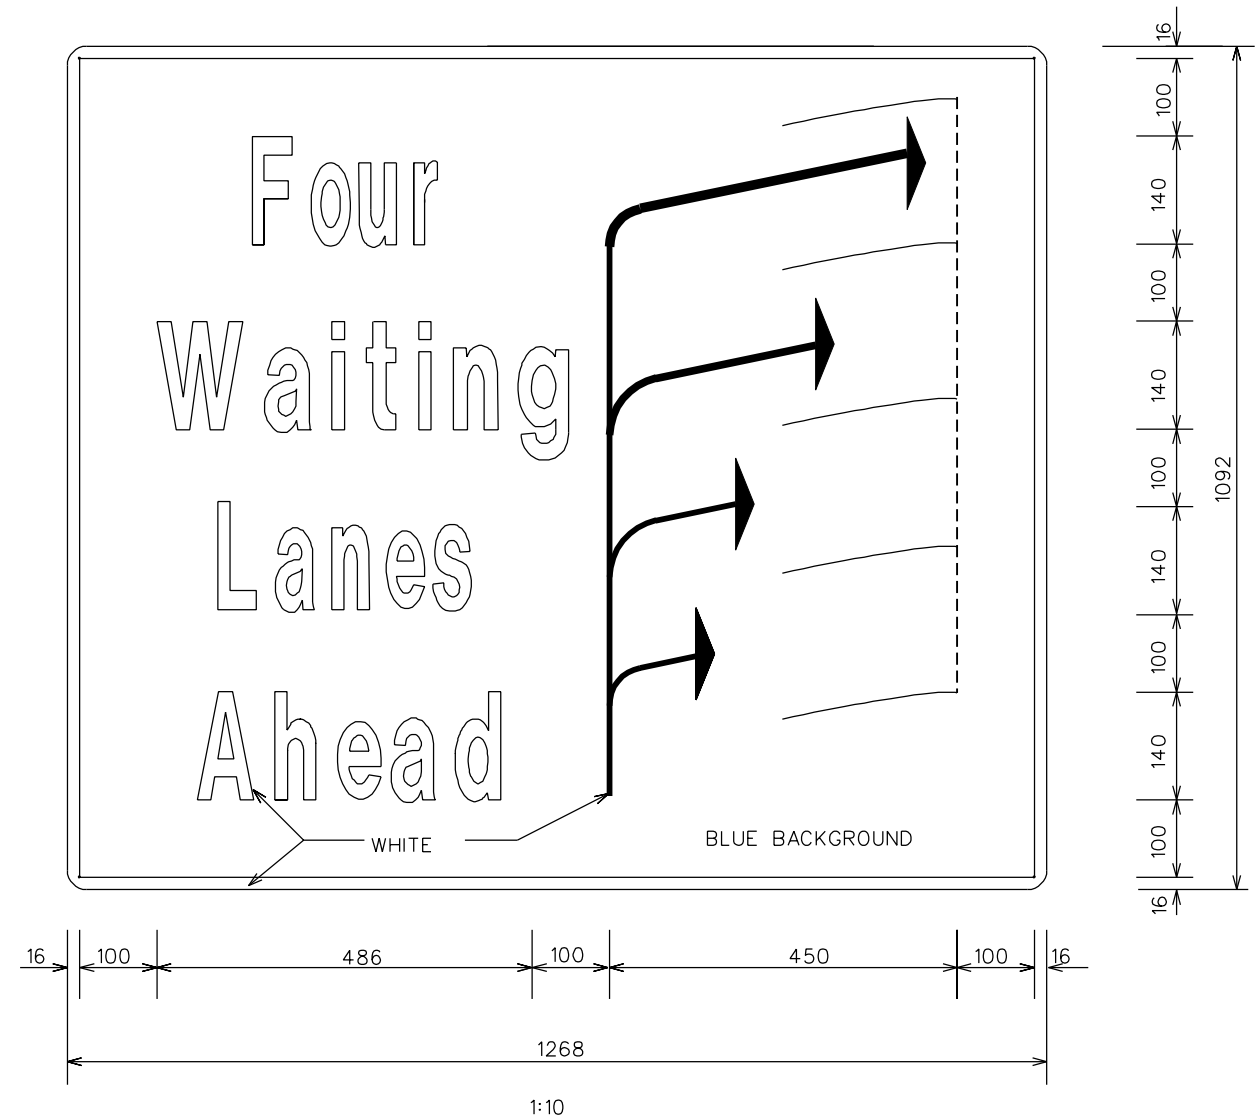

1:10

	STANDARD DETAIL		<div>Land Transport  Authority</div>		
	ROAD TRAFFIC SIGNS & ASSOCIATED PLATES (PROHIBITORY SIGNS)		DRAWING NO. LTA/RD/SD99/TFP/4		
			DATE OF ISSUE APR 2000	SCALE AS SHOWN	SHEET NO. 4 OF 6